



NOTE: The elevator shaft is to have a minimum of a 1 hour fire rating.

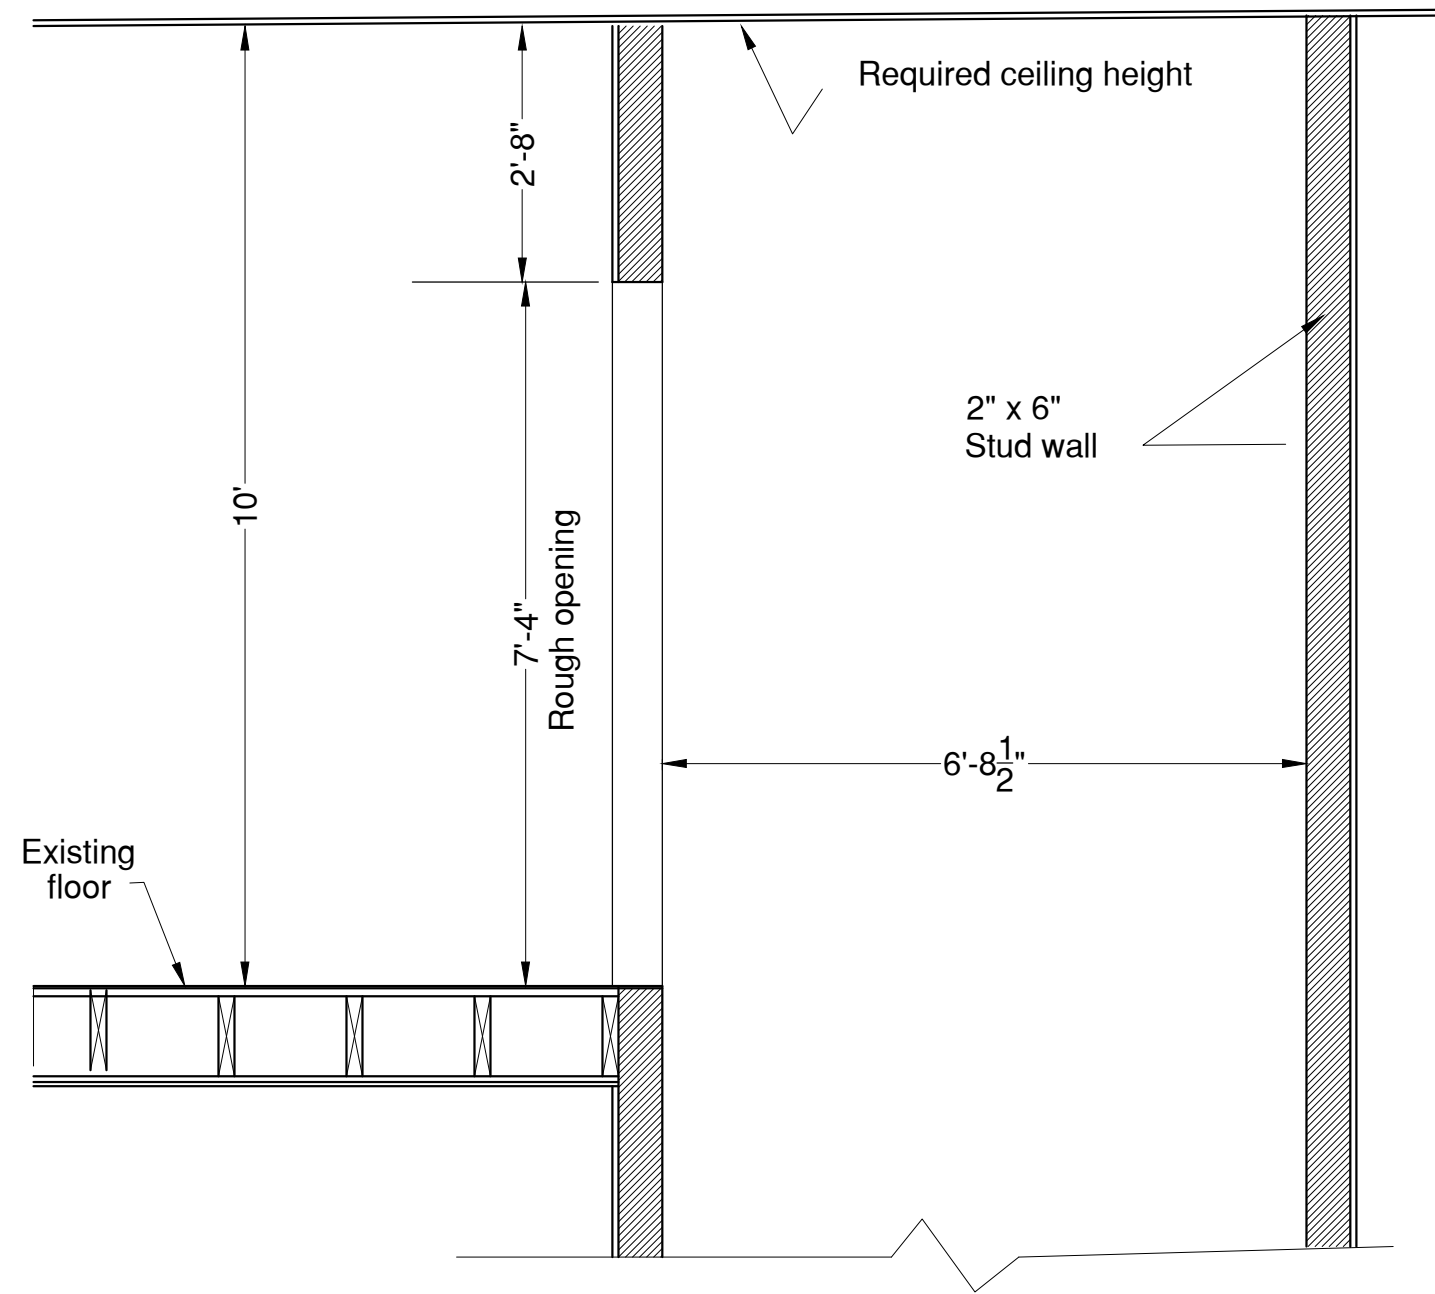

Elevator Shaft Dimensions Top Floor

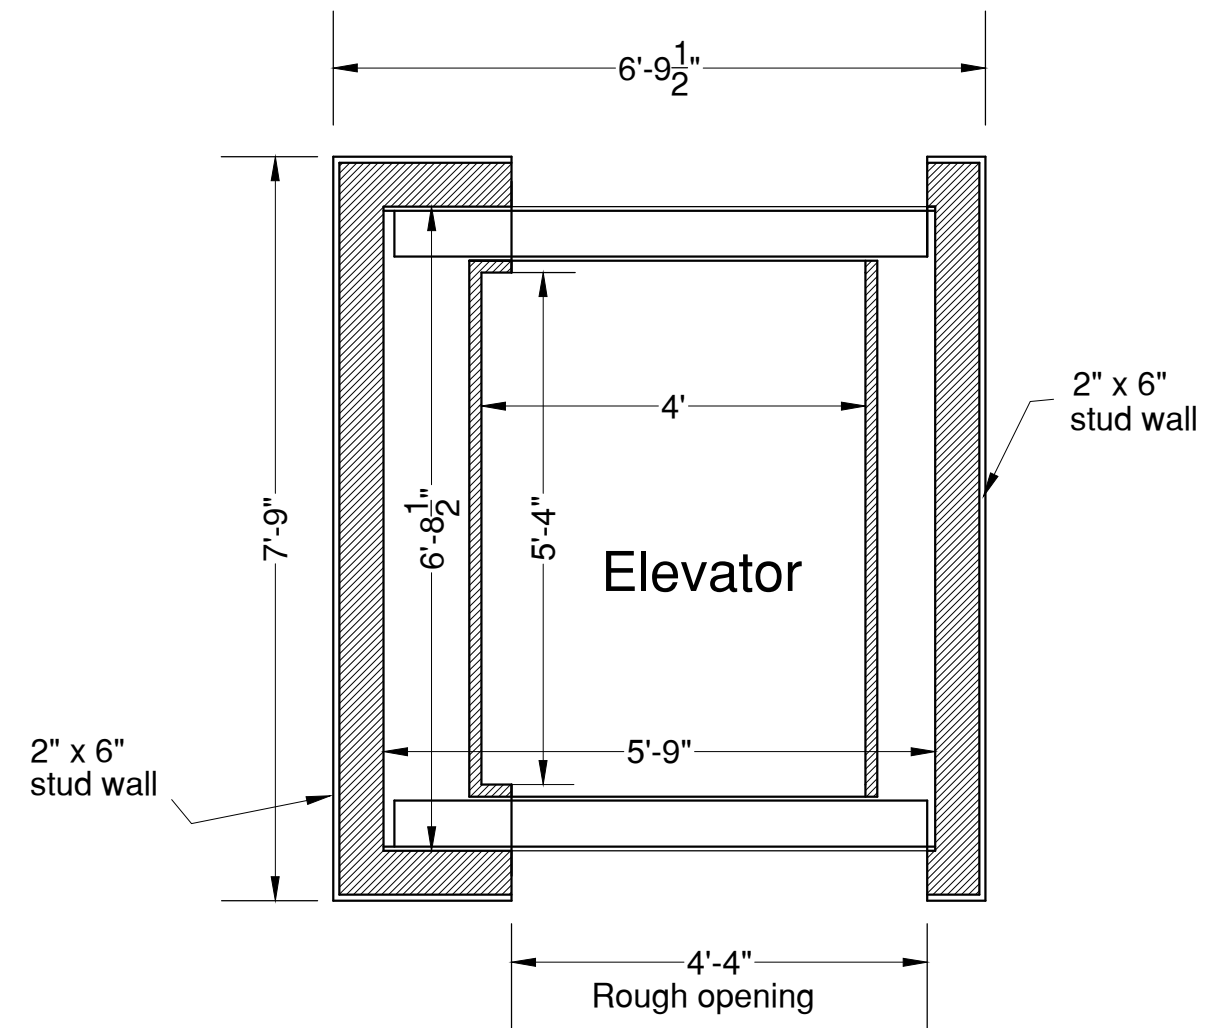

Elevator Shaft Dimensions

Stamp:	<b>Diamond Building Design</b> 23 Woodland Drive Wolfville, Nova Scotia B4P 1J3 Telephone: (902) 599-3920 beatonarch@gmail.com	Project Title: <b>Wolfville Baptist Church                  Accessibility Project</b> 487 Main Street Wolfville, Nova Scotia	Drawing Title: <b>Elevator &amp; Shaft                  Dimensions                  South Side</b>	Scale: 1/2" = 1' - 0"	Designer:	Drawn By:	Checked:	Date: May 6, 2024
				Graphic Scale: 				Sheet Number: <b>S-A4</b>