


Elevator Shaft Dimensions Two Stops

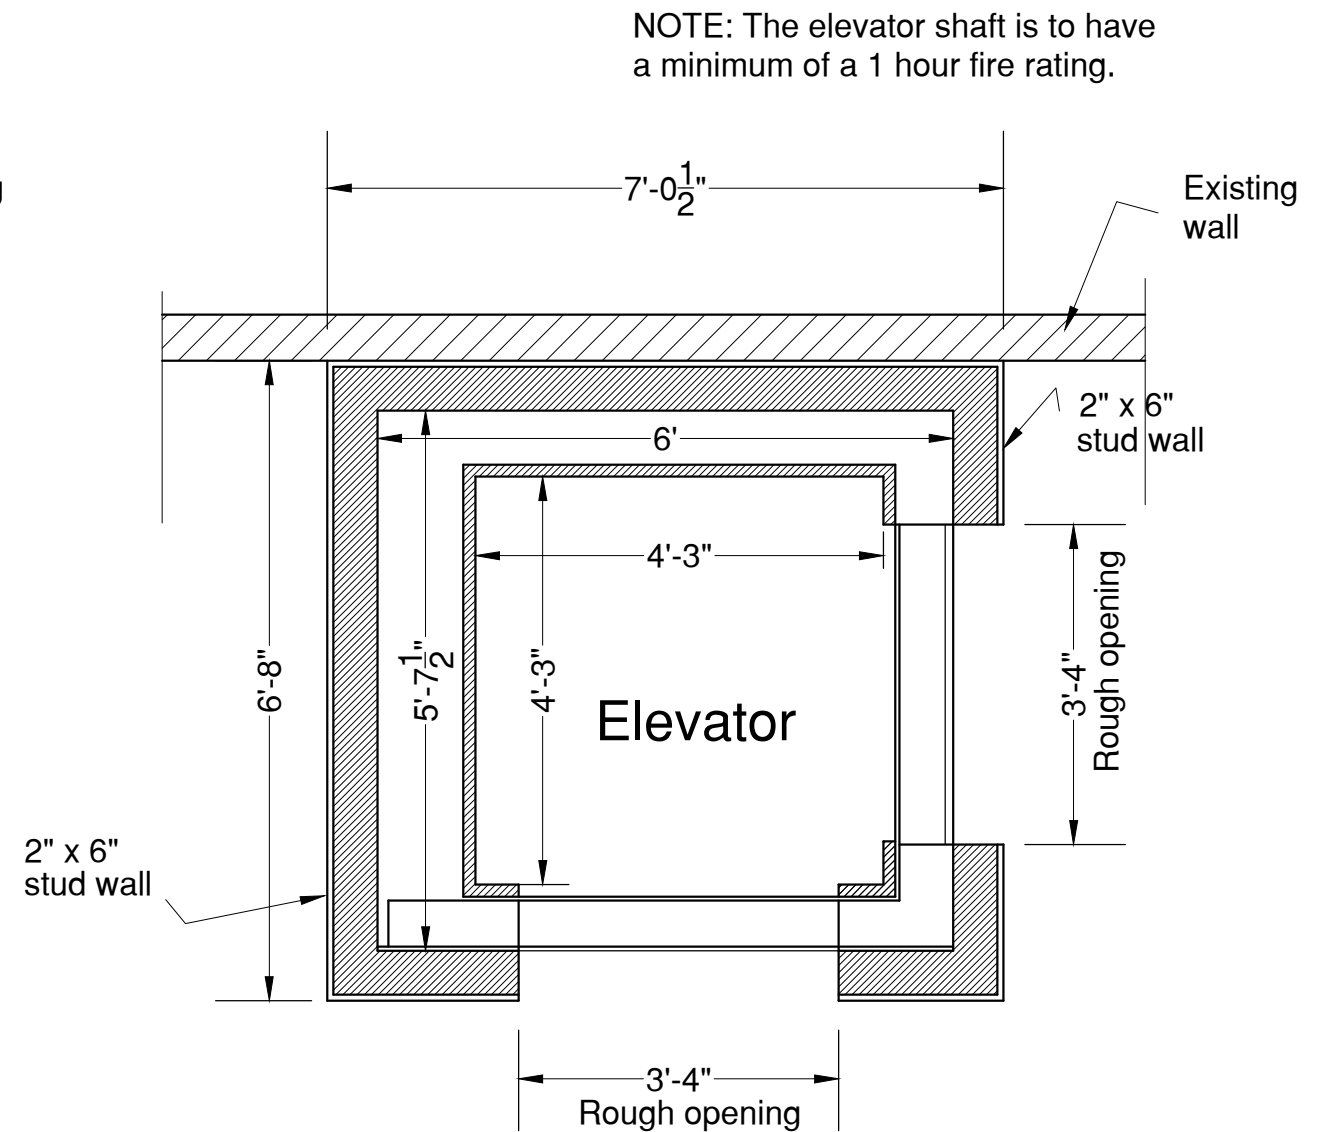

Elevator Shaft Dimensions 3 Stops

Stamp:	Diamond Building Design 23 Woodland Drive Wolfville, Nova Scotia B4P 1J3 Telephone: (902) 599-3920 beatonarch@gmail.com	Project Title: Wolfville Baptist Church Accessibility Project 487 Main Street Wolfville, Nova Scotia	Drawing Title: Elevator & Shaft Dimensions East (vestry) Location	Scale: 1/2" = 1' - 0"	Designer:	Drawn By:	Checked:	Date: May 6, 2024
				Graphic Scale: 				Sheet Number: E-A4